


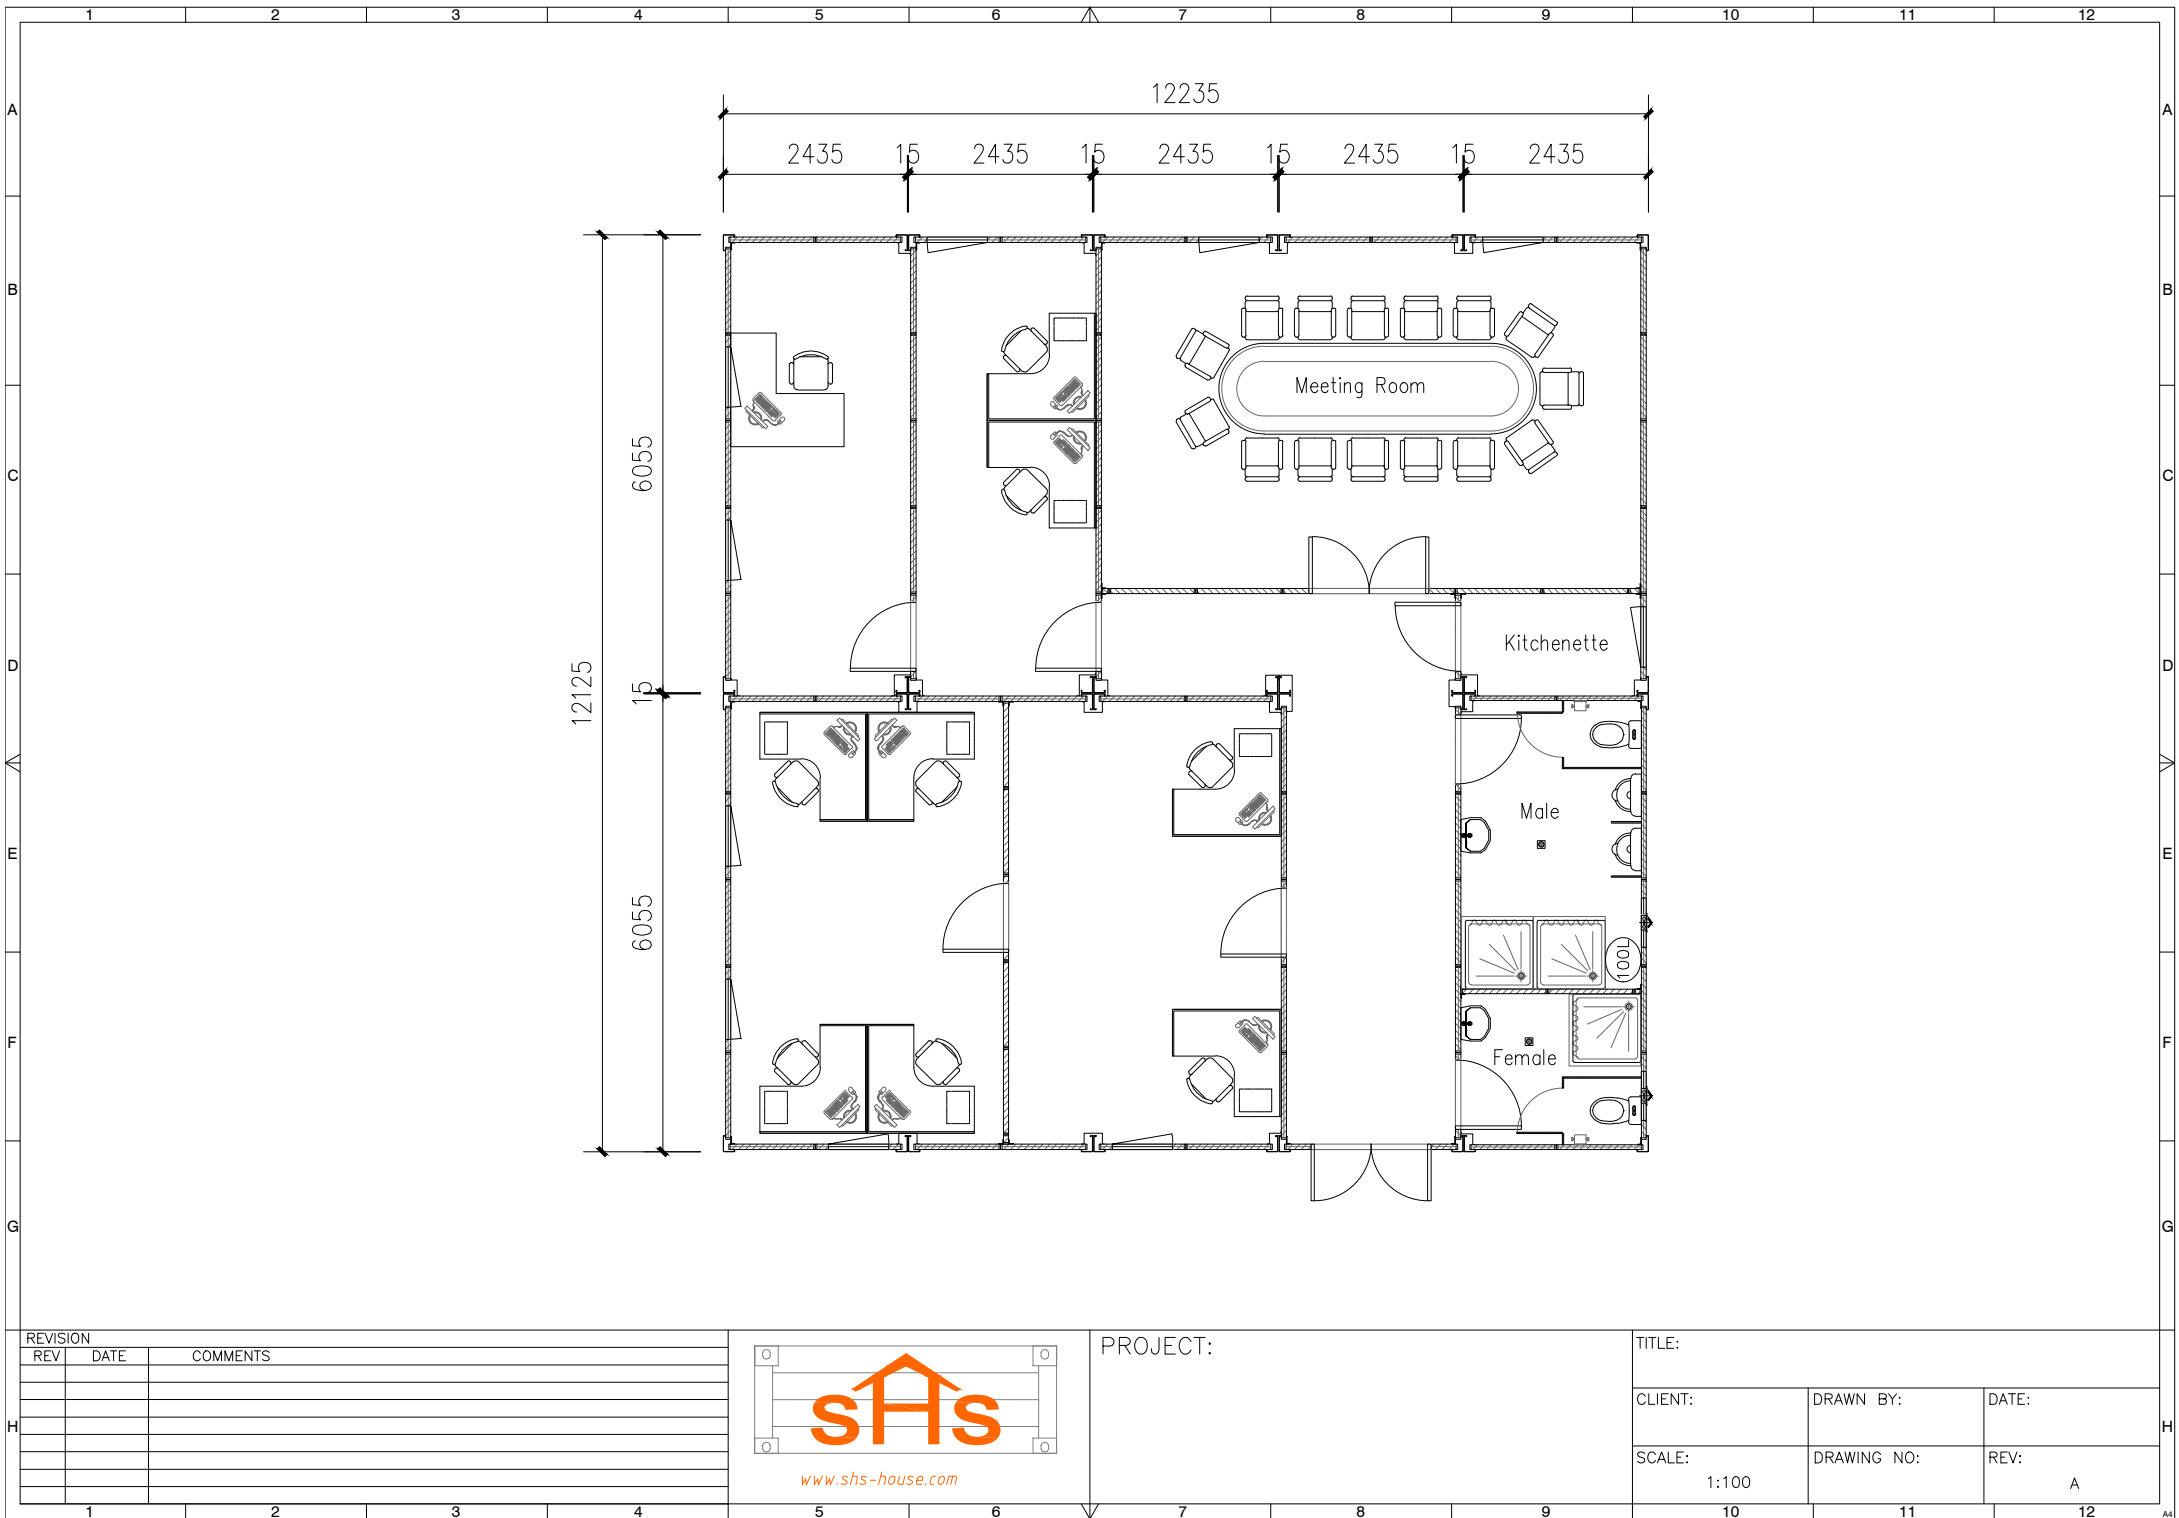

REVISION		
REV	DATE	COMMENTS



PROJECT:

SCALE: 1:100

TITLE:		
CLIENT:	DRAWN BY:	DATE:
SCALE:	DRAWING NO:	REV:
1:100		A