


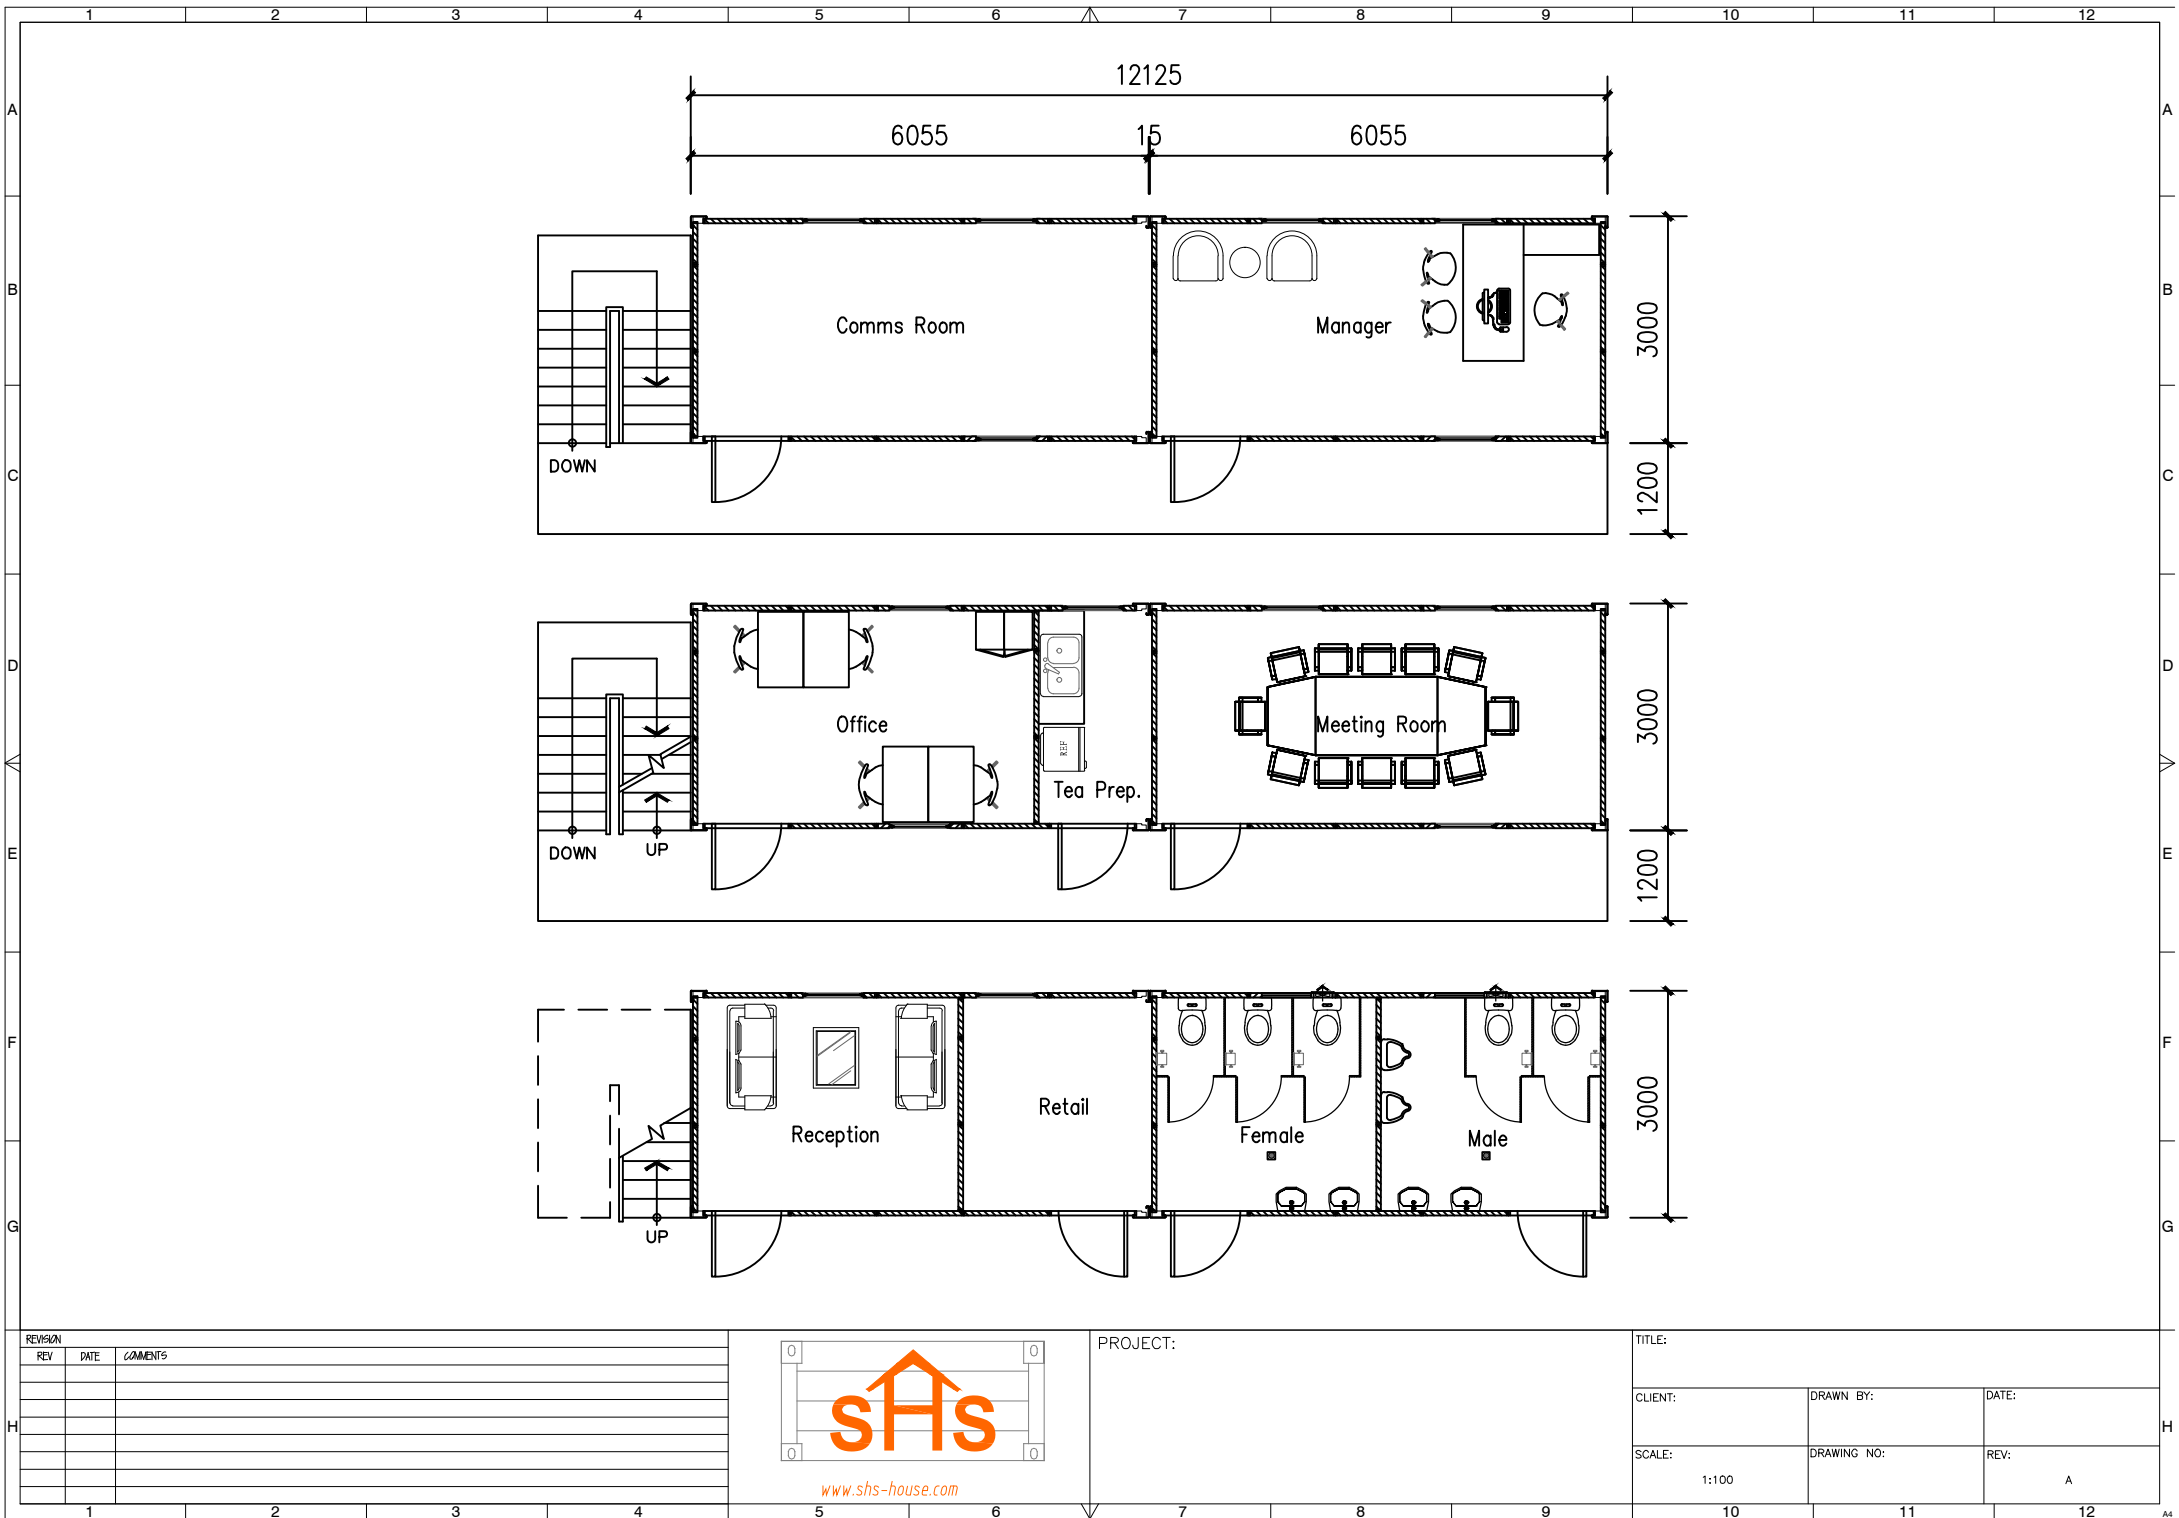

REVISION		
REV	DATE	COMMENTS



PROJECT:

TITLE:

CLIENT:	DRAWN BY:	DATE:
SCALE: 1:100	DRAWING NO:	REV: A