


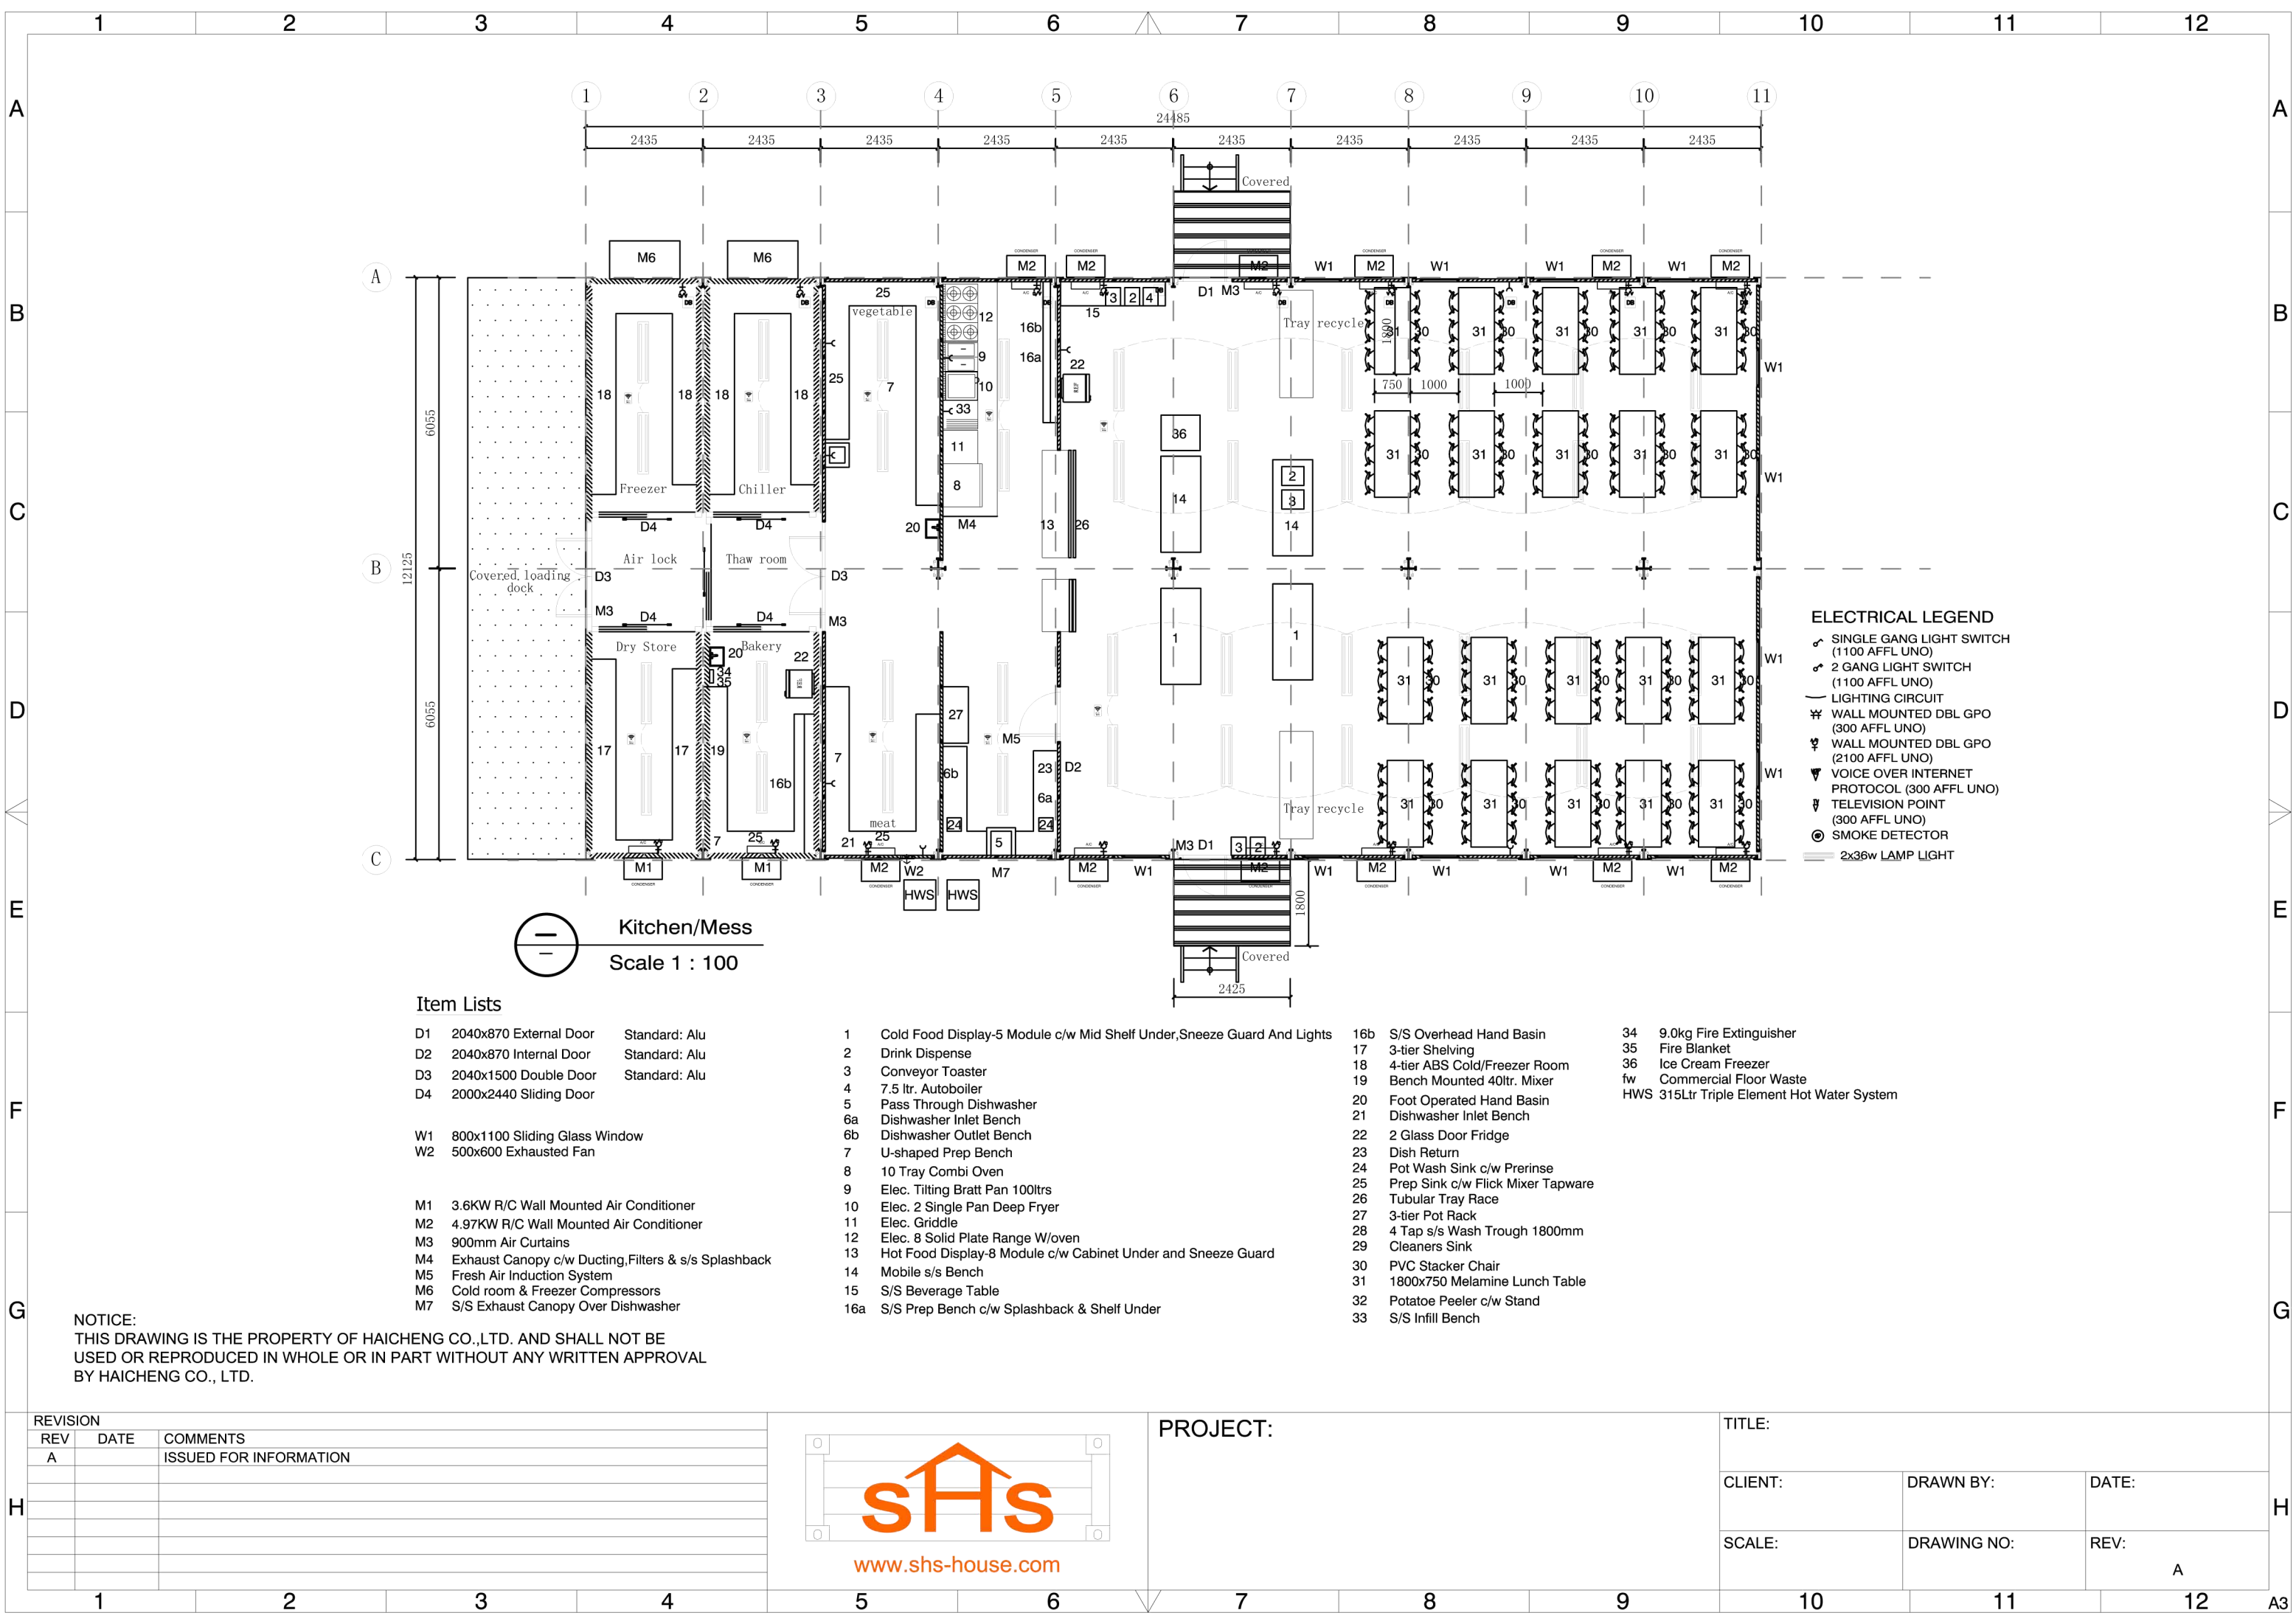

 Kitchen/Mess
Scale 1 : 100

Item Lists

- D1

2040x870 External Door

Standard: Alu
- D2

2040x870 Internal Door

Standard: Alu
- D3

2040x1500 Double Door

Standard: Alu
- D4

2000x2440 Sliding Door
- W1

800x1100 Sliding Glass Window
- W2

500x600 Exhausted Fan
- M1

3.6KW R/C Wall Mounted Air Conditioner
- M2

4.97KW R/C Wall Mounted Air Conditioner
- M3

900mm Air Curtains
- M4

Exhaust Canopy c/w Ducting,Filters & s/s Splashback
- M5

Fresh Air Induction System
- M6

Cold room & Freezer Compressors
- M7

S/S Exhaust Canopy Over Dishwasher

- 1

Cold Food Display-5 Module c/w Mid Shelf Under,Sneeze Guard And Lights
- 2

Drink Dispense
- 3

Conveyor Toaster
- 4

7.5 ltr. Autoboiler
- 5

Pass Through Dishwasher
- 6a

Dishwasher Inlet Bench
- 6b

Dishwasher Outlet Bench
- 7

U-shaped Prep Bench
- 8

10 Tray Combi Oven
- 9

Elec. Tilting Bratt Pan 100ltrs
- 10

Elec. 2 Single Pan Deep Fryer
- 11

Elec. Griddle
- 12

Elec. 8 Solid Plate Range W/oven
- 13

Hot Food Display-8 Module c/w Cabinet Under and Sneeze Guard
- 14

Mobile s/s Bench
- 15

S/S Beverage Table
- 16a

S/S Prep Bench c/w Splashback & Shelf Under
- 16b

S/S Overhead Hand Basin
- 17

3-tier Shelving
- 18

4-tier ABS Cold/Freezer Room
- 19

Bench Mounted 40ltr. Mixer
- 20

Foot Operated Hand Basin
- 21

Dishwasher Inlet Bench
- 22

2 Glass Door Fridge
- 23

Dish Return
- 24

Pot Wash Sink c/w Prerinse
- 25

Prep Sink c/w Flick Mixer Tapware
- 26

Tubular Tray Race
- 27

3-tier Pot Rack
- 28

4 Tap s/s Wash Trough 1800mm
- 29

Cleaners Sink
- 30

PVC Stacker Chair
- 31

1800x750 Melamine Lunch Table
- 32

Potatoe Peeler c/w Stand
- 33

S/S Infill Bench

- 34

9.0kg Fire Extinguisher
- 35

Fire Blanket
- 36

Ice Cream Freezer
- fw

Commercial Floor Waste
- HWS

315Ltr Triple Element Hot Water System

NOTICE:
THIS DRAWING IS THE PROPERTY OF HAICHENG CO.,LTD. AND SHALL NOT BE
USED OR REPRODUCED IN WHOLE OR IN PART WITHOUT ANY WRITTEN APPROVAL
BY HAICHENG CO., LTD.

REVISION		
REV	DATE	COMMENTS
A		ISSUED FOR INFORMATION



PROJECT:			TITLE:		
CLIENT:		DRAWN BY:	DATE:		
SCALE:		DRAWING NO:	REV:		A