


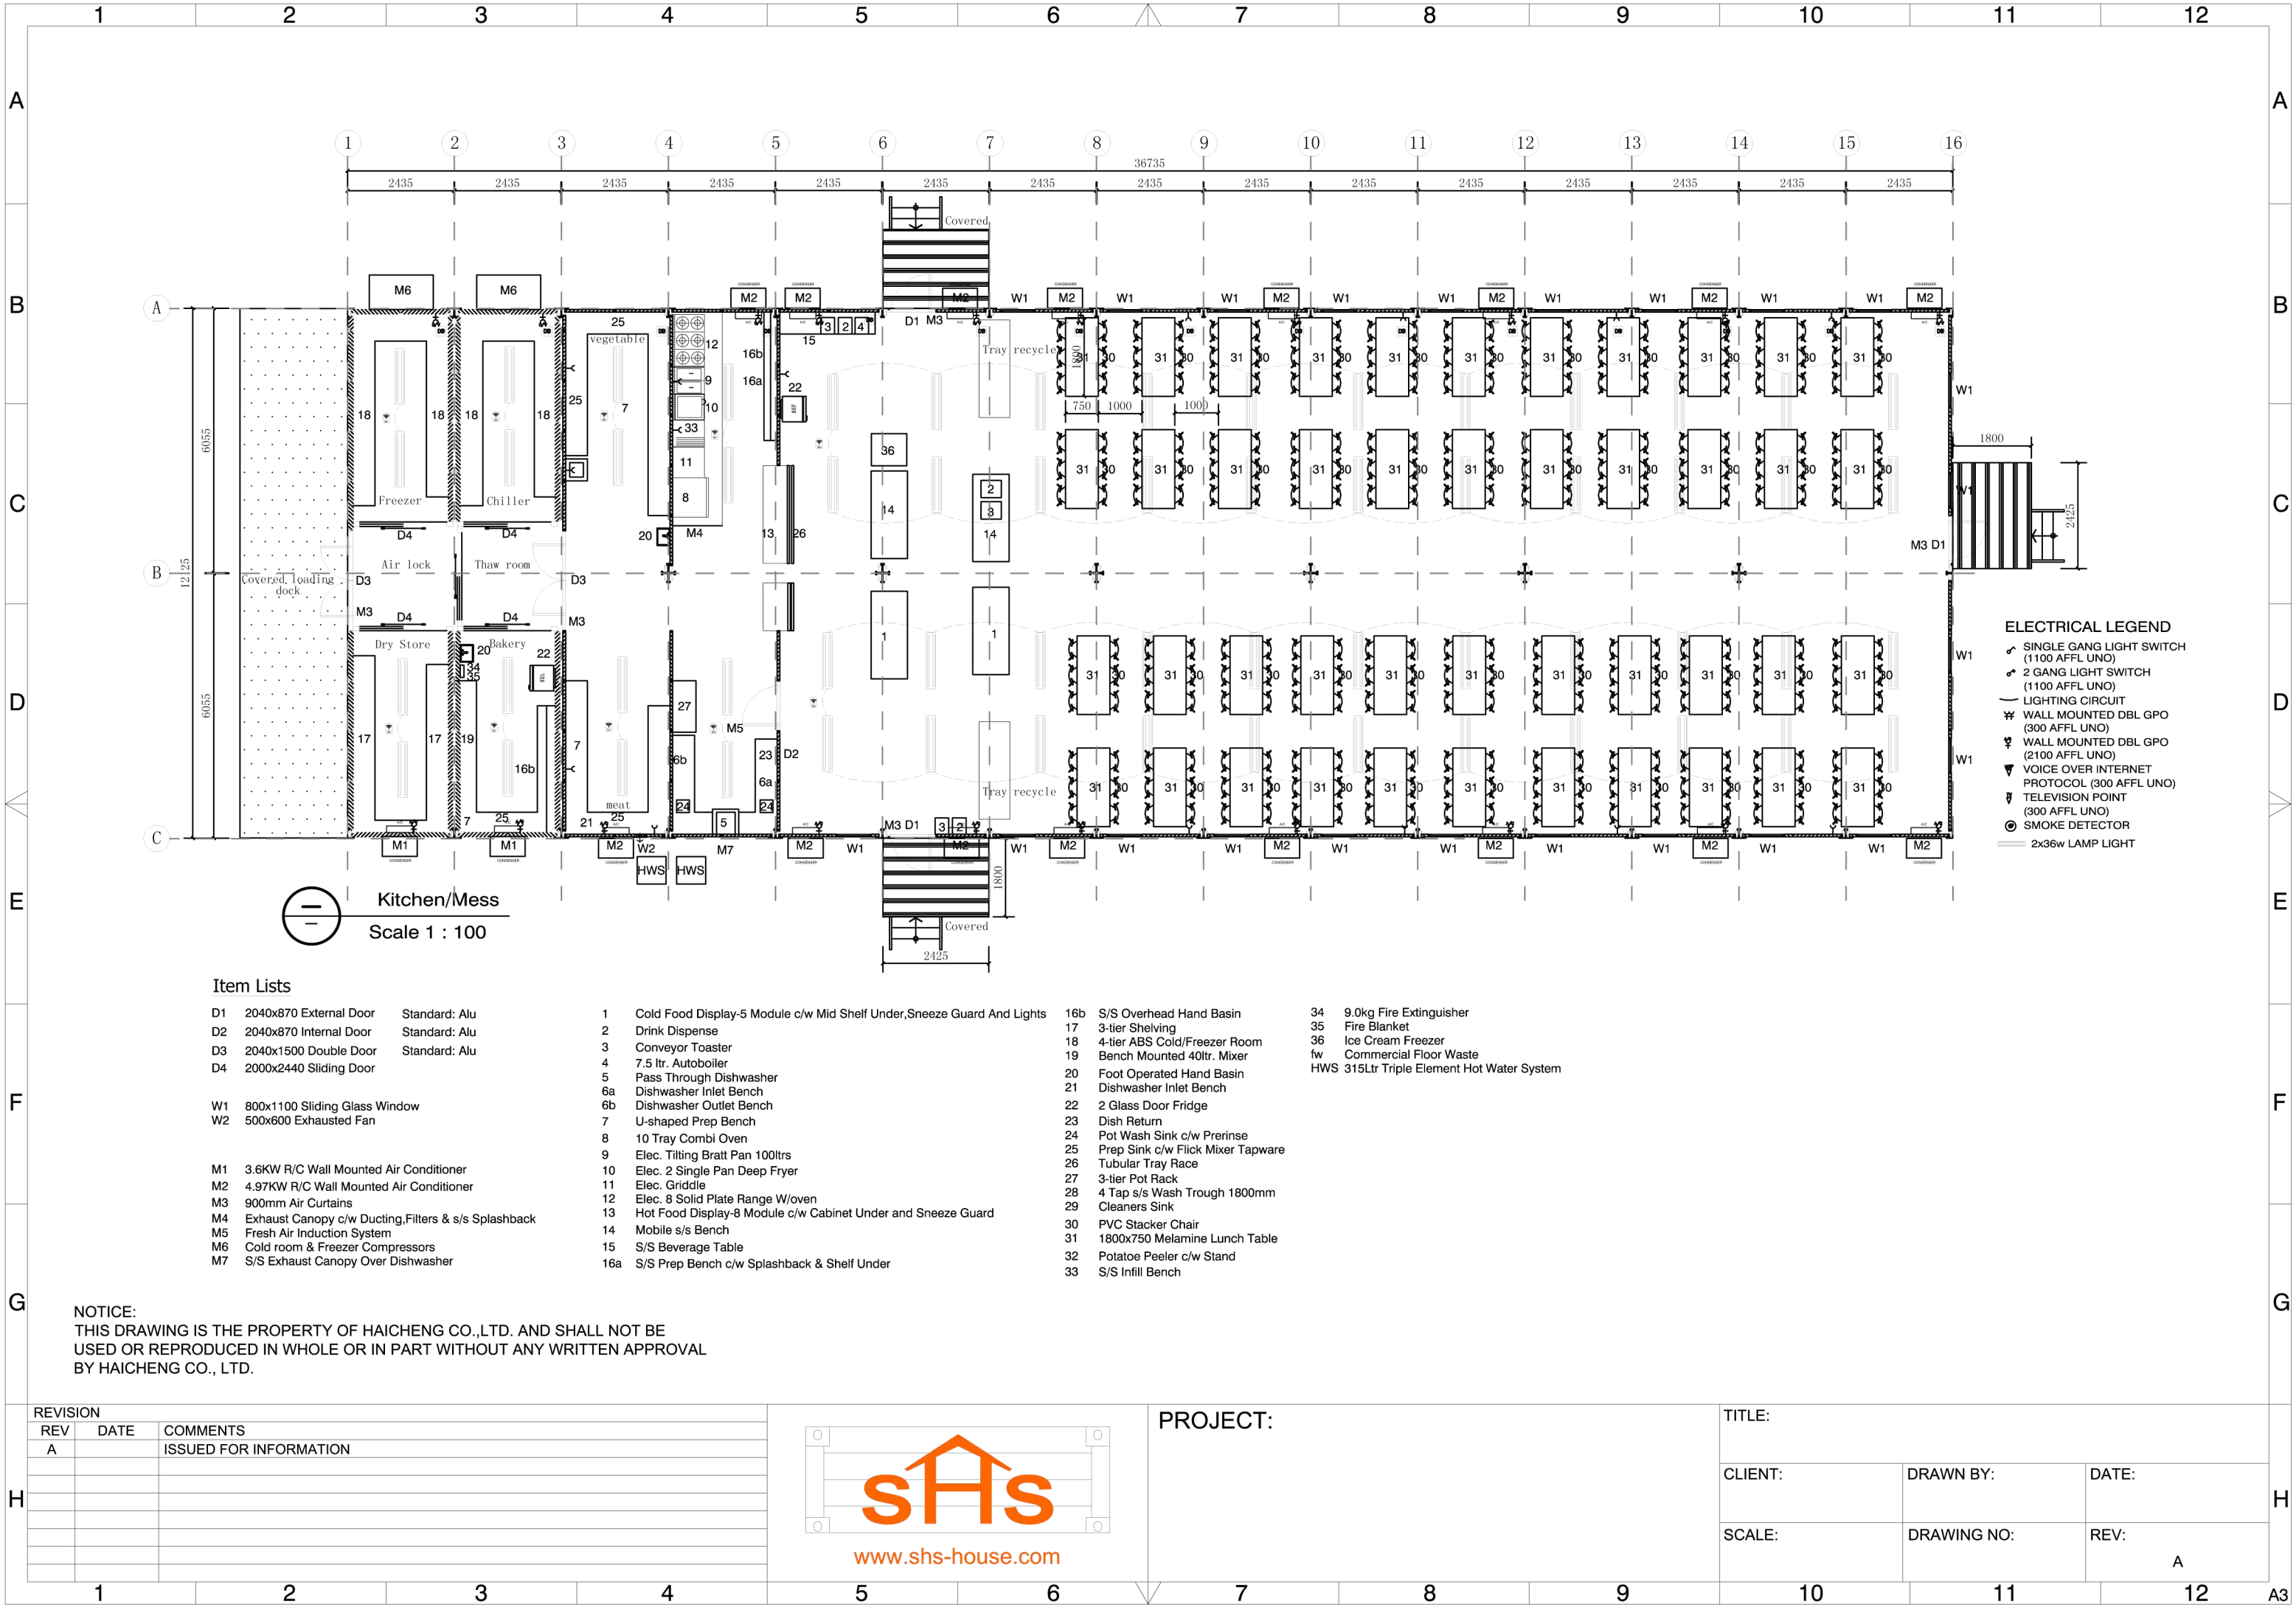

Item Lists

- D1 2040x870 External Door Standard: Alu
D2 2040x870 Internal Door Standard: Alu
D3 2040x1500 Double Door Standard: Alu
D4 2000x2440 Sliding Door

- W1 800x1100 Sliding Glass Window
W2 500x600 Exhausted Fan

- M1 3.6KW R/C Wall Mounted Air Conditioner
M2 4.97KW R/C Wall Mounted Air Conditioner
M3 900mm Air Curtains
M4 Exhaust Canopy c/w Ducting, Filters & s/s Splashback
M5 Fresh Air Induction System
M6 Cold room & Freezer Compressors
M7 S/S Exhaust Canopy Over Dishwasher

- 1 Cold Food Display-5 Module c/w Mid Shelf Under, Sneeze Guard And Lights
2 Drink Dispense
3 Conveyor Toaster
4 7.5 ltr. Autoboiler
5 Pass Through Dishwasher
6a Dishwasher Inlet Bench
6b Dishwasher Outlet Bench
7 U-shaped Prep Bench
8 10 Tray Combi Oven
9 Elec. Tilting Bratt Pan 100ltrs
10 Elec. 2 Single Pan Deep Fryer
11 Elec. Griddle
12 Elec. 8 Solid Plate Range W/oven
13 Hot Food Display-8 Module c/w Cabinet Under and Sneeze Guard
14 Mobile s/s Bench
15 S/S Beverage Table
16a S/S Prep Bench c/w Splashback & Shelf Under

- 16b S/S Overhead Hand Basin
17 3-tier Shelving
18 4-tier ABS Cold/Freezer Room
19 Bench Mounted 40ltr. Mixer
20 Foot Operated Hand Basin
21 Dishwasher Inlet Bench
22 2 Glass Door Fridge
23 Dish Return
24 Pot Wash Sink c/w Pre Rinse
25 Prep Sink c/w Flick Mixer Tapware
26 Tubular Tray Race
27 3-tier Pot Rack
28 4 Tap s/s Wash Trough 1800mm
29 Cleaners Sink
30 PVC Stacker Chair
31 1800x750 Melamine Lunch Table
32 Potatoe Peeler c/w Stand
33 S/S Infill Bench

- 34 9.0kg Fire Extinguisher
35 Fire Blanket
36 Ice Cream Freezer
fw Commercial Floor Waste
HWS 315Ltr Triple Element Hot Water System

NOTICE:
THIS DRAWING IS THE PROPERTY OF HAICHENG CO.,LTD. AND SHALL NOT BE
USED OR REPRODUCED IN WHOLE OR IN PART WITHOUT ANY WRITTEN APPROVAL
BY HAICHENG CO., LTD.

REVISION

REV	DATE	COMMENTS
A		ISSUED FOR INFORMATION



PROJECT:

TITLE:

CLIENT:	DRAWN BY:	DATE:
SCALE:	DRAWING NO:	REV:

A