


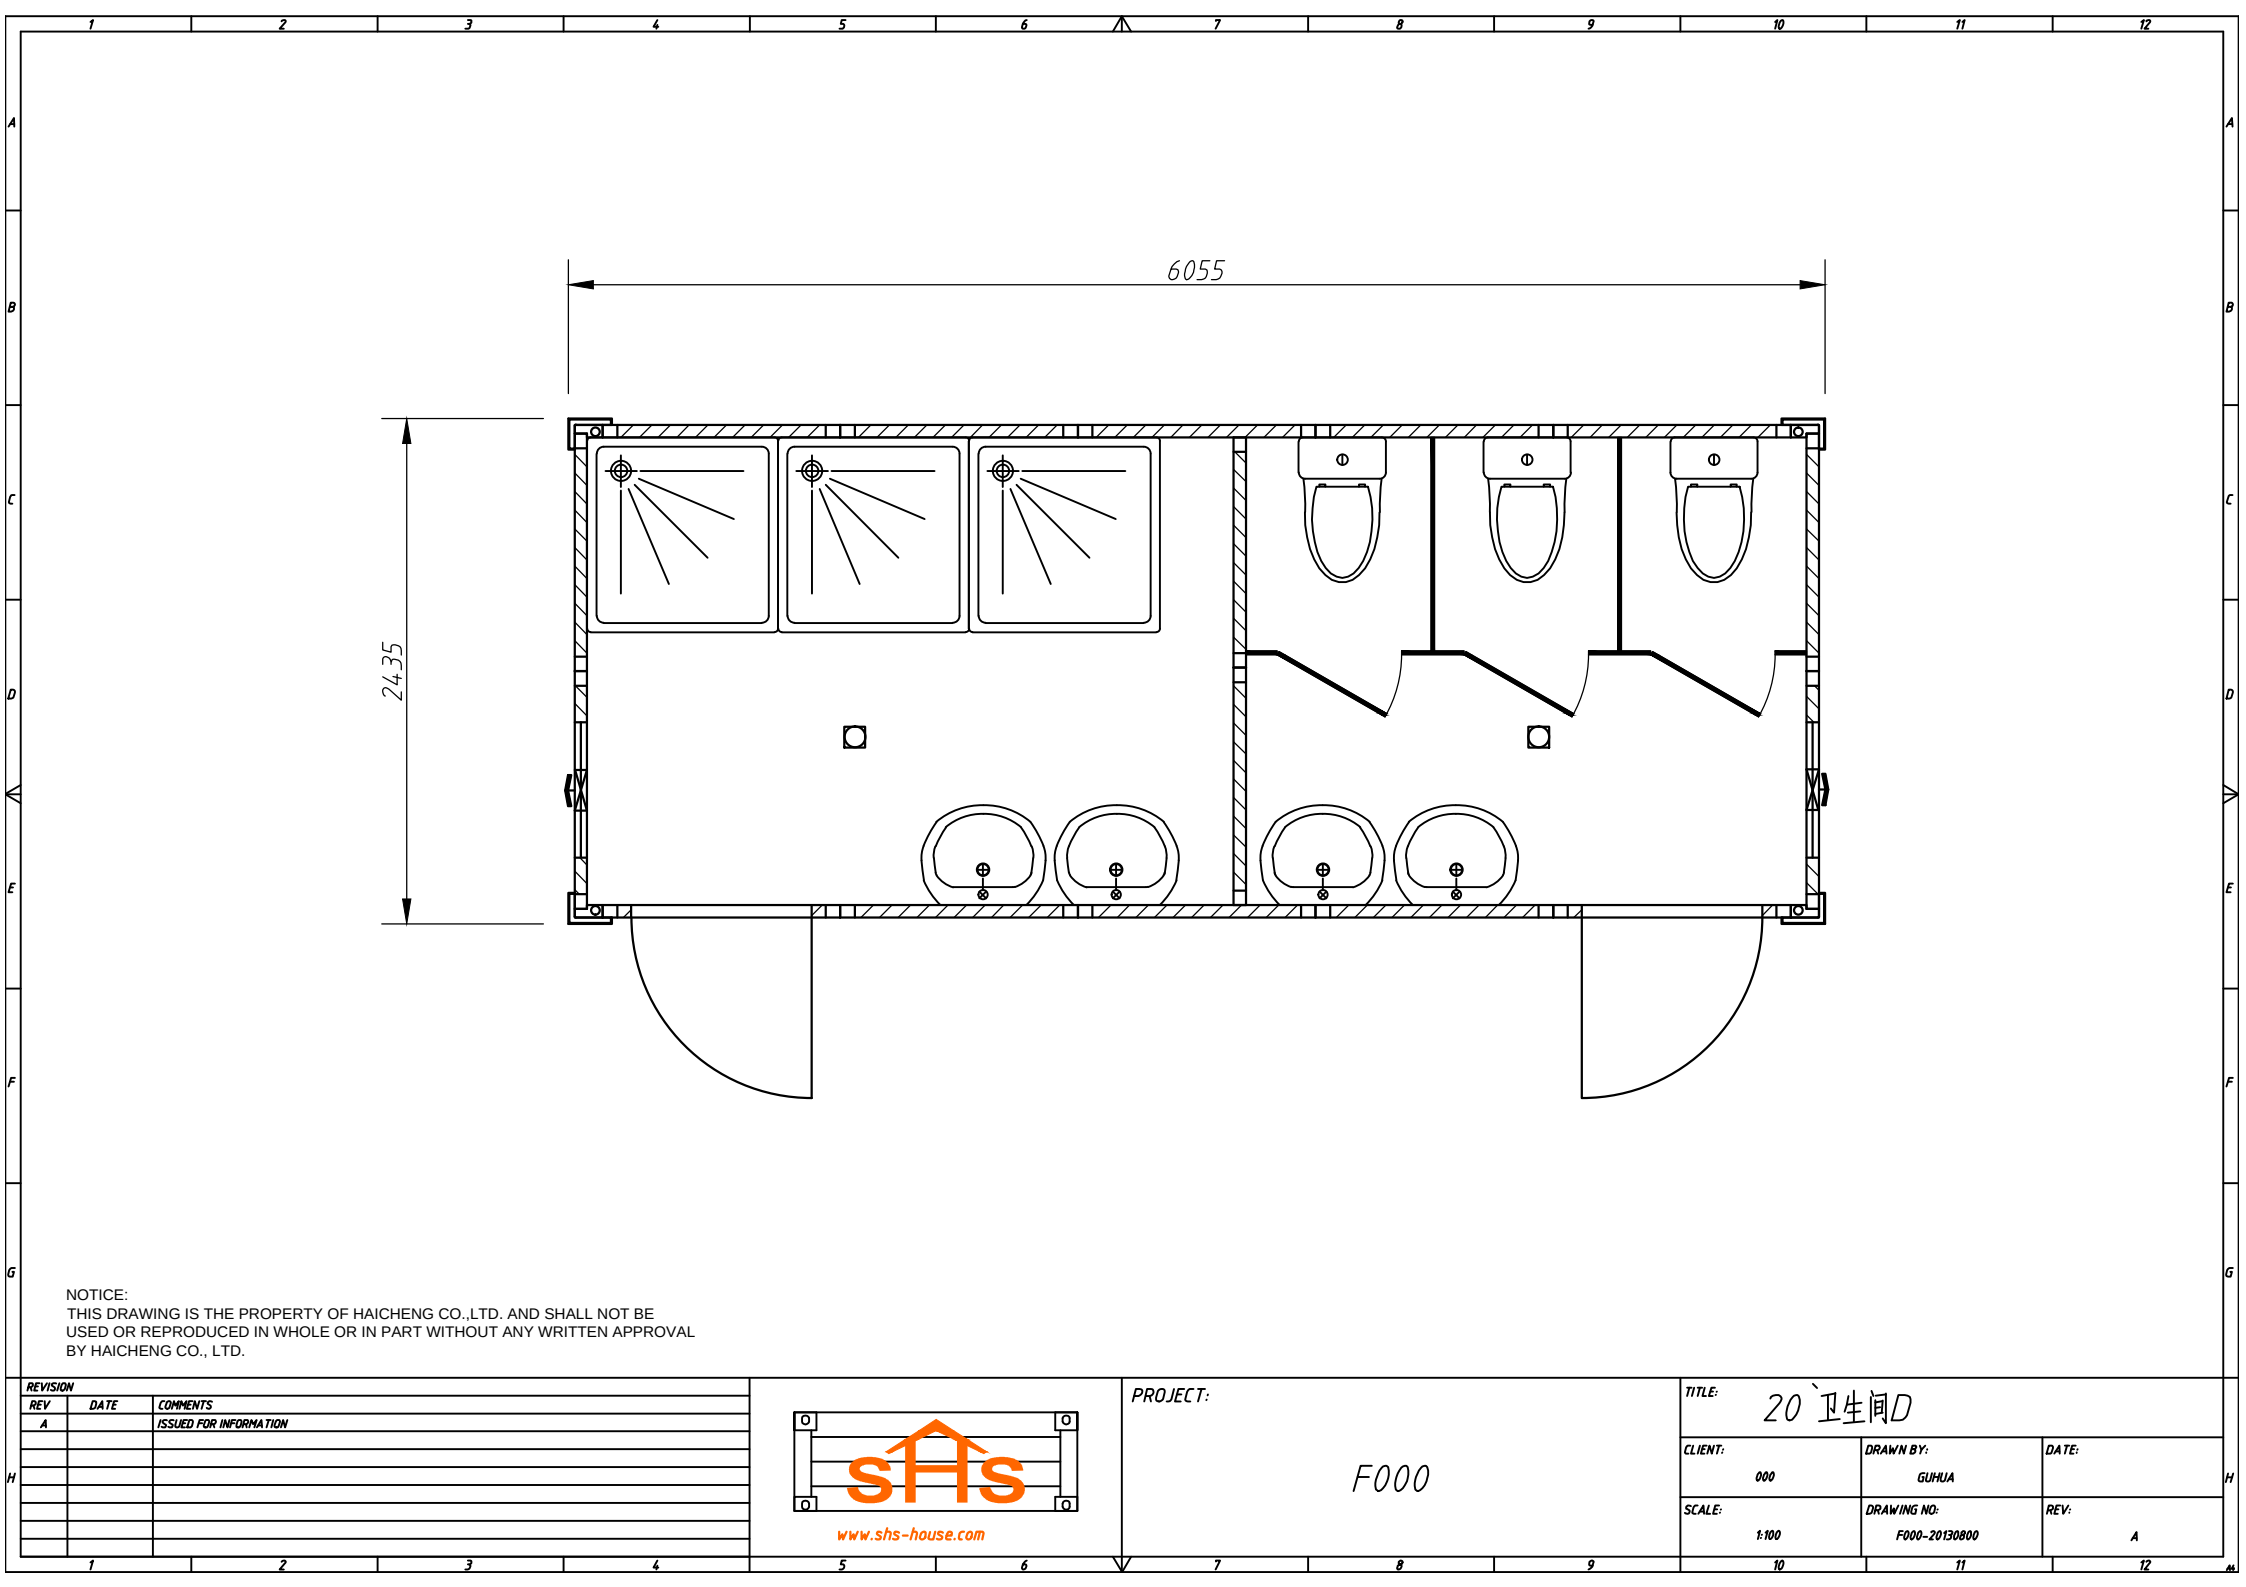

NOTICE:
THIS DRAWING IS THE PROPERTY OF HAICHENG CO.,LTD. AND SHALL NOT BE
USED OR REPRODUCED IN WHOLE OR IN PART WITHOUT ANY WRITTEN APPROVAL
BY HAICHENG CO., LTD.

REVISION		
REV	DATE	COMMENTS
A		ISSUED FOR INFORMATION



PROJECT:

F000

TITLE:

20 卫生间D

CLIENT:

000

DRAWN BY:

GUHUA

DATE:

SCALE:

1:100

DRAWING NO:

F000-20130800

REV:

A