


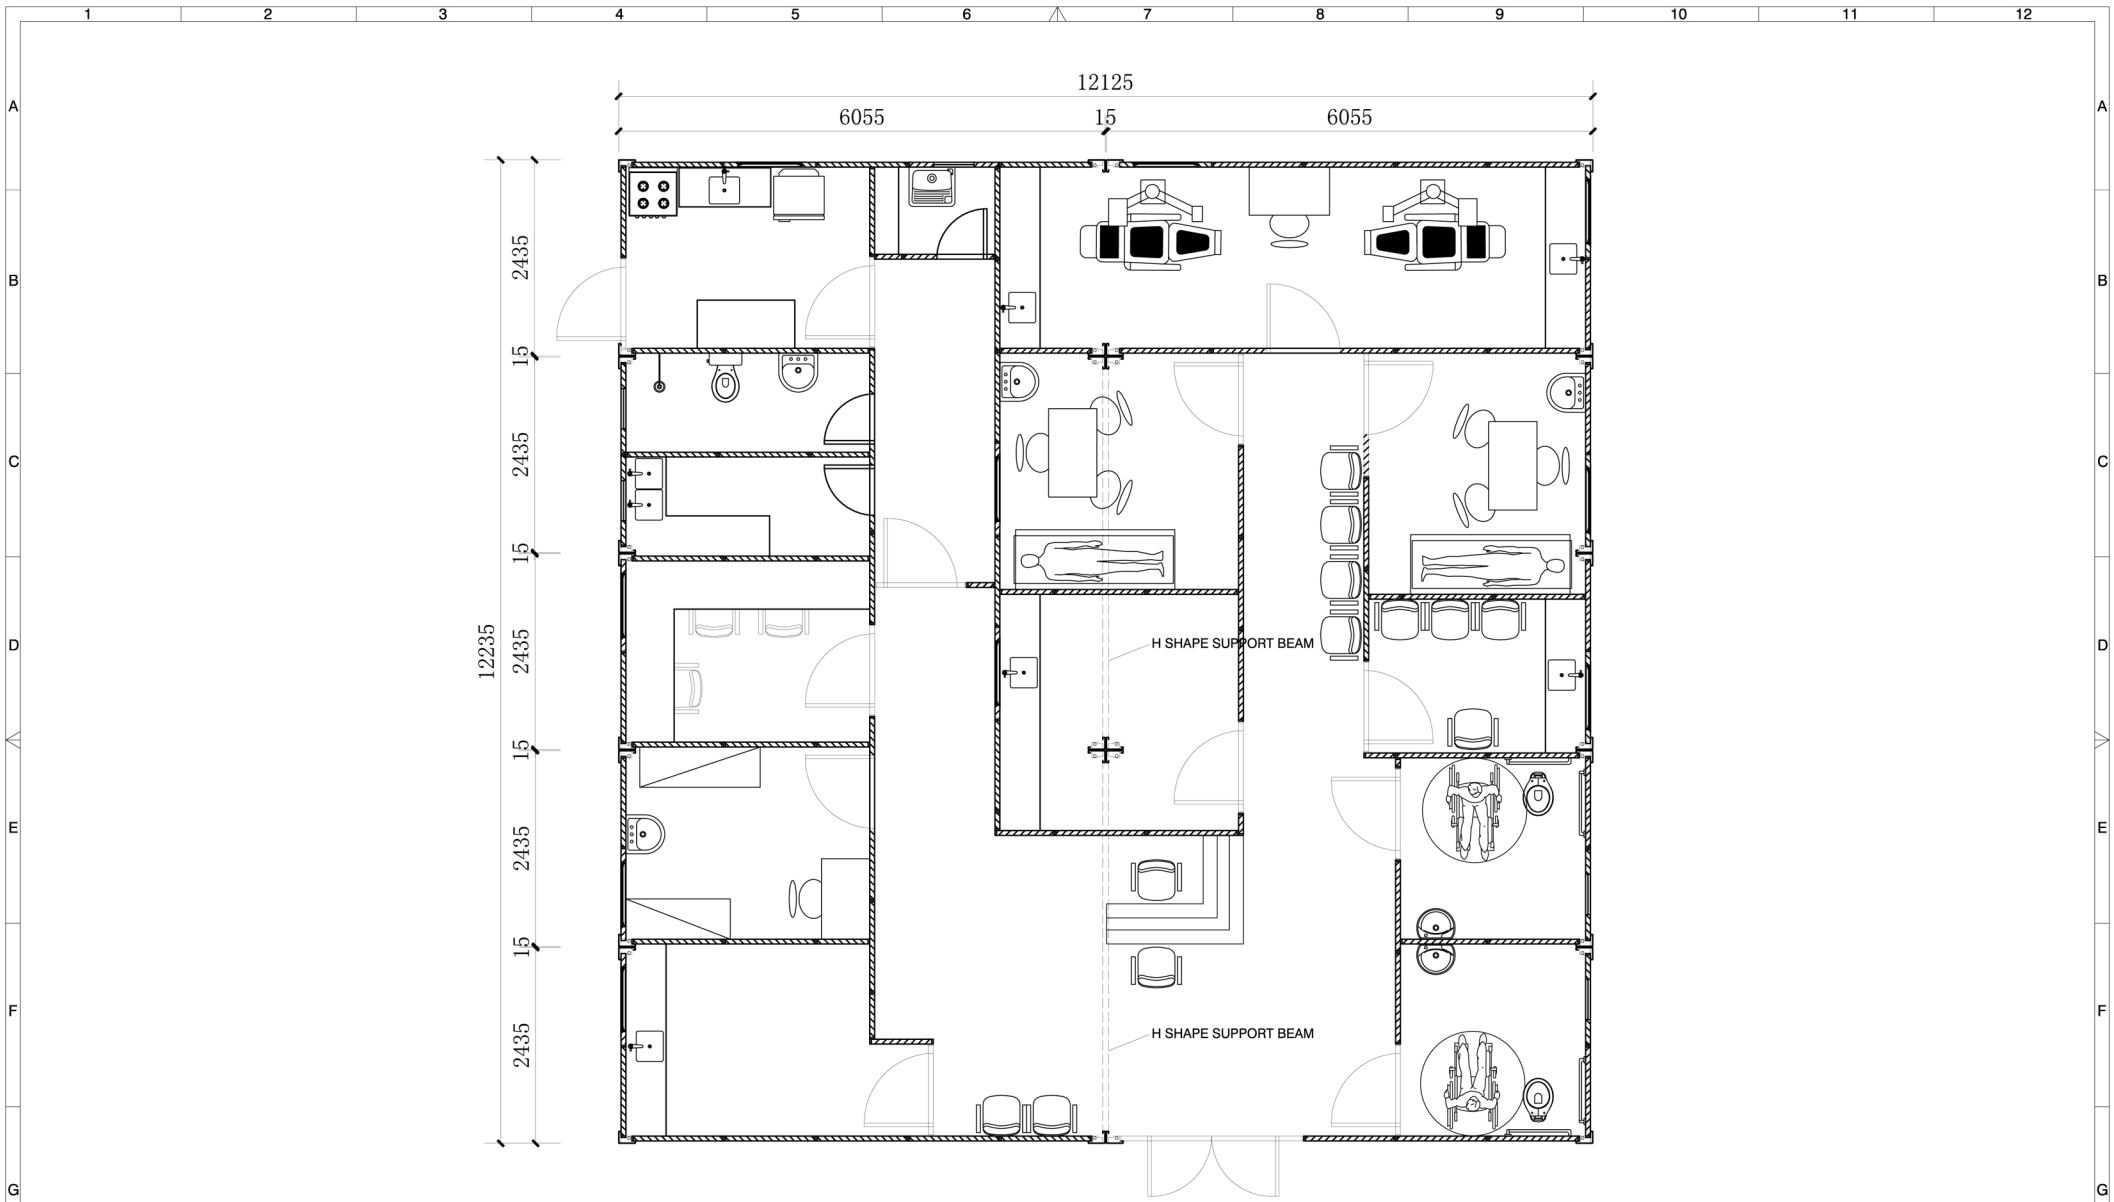

NOTICE:
THIS DRAWING IS THE PROPERTY OF HAICHENG CO.,LTD. AND SHALL NOT BE
USED OR REPRODUCED IN WHOLE OR IN PART WITHOUT ANY WRITTEN APPROVAL
BY HAICHENG CO., LTD.

REVISION		
REV	DATE	COMMENTS
A		ISSUED FOR INFORMATION



PROJECT:

TITLE:		
CLIENT:	DRAWN BY: ZQQ	DATE:
SCALE: 1:100	DRAWING NO:	REV: A