


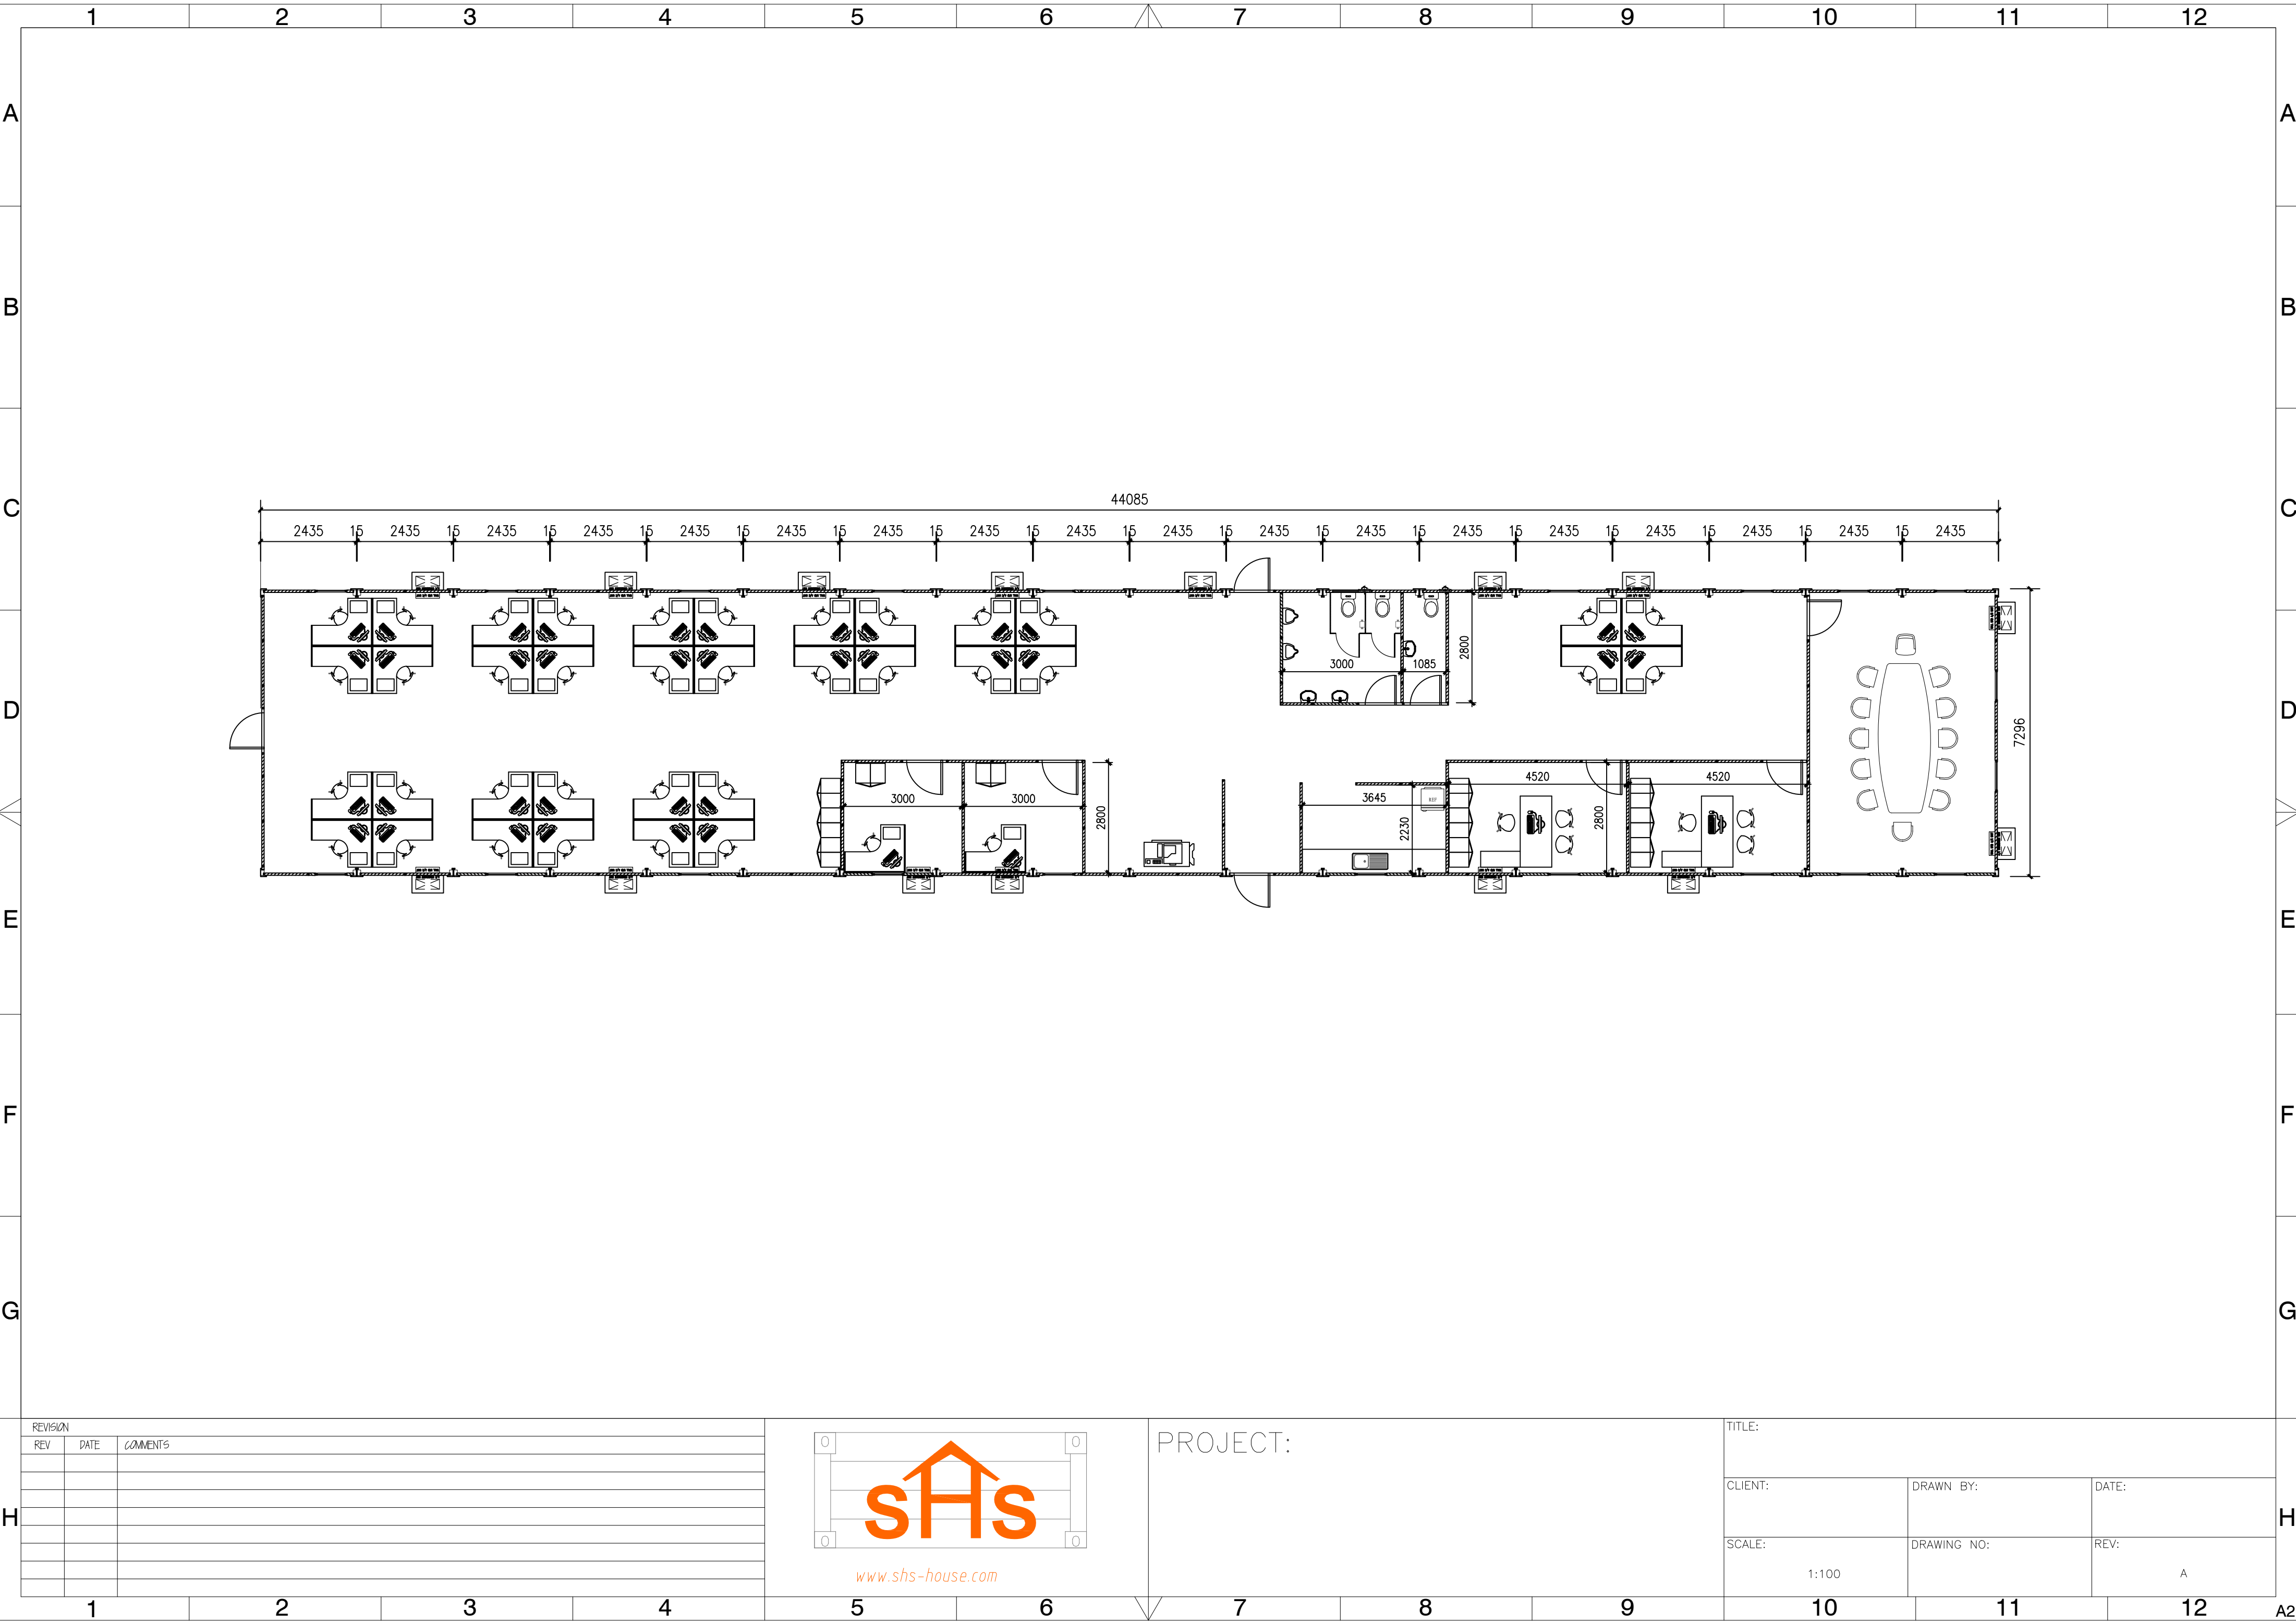

REVISION		
REV	DATE	COMMENTS



www.shs-house.com

PROJECT:

TITLE:		
CLIENT:	DRAWN BY:	DATE:
SCALE:	DRAWING NO:	REV:
1:100		A